

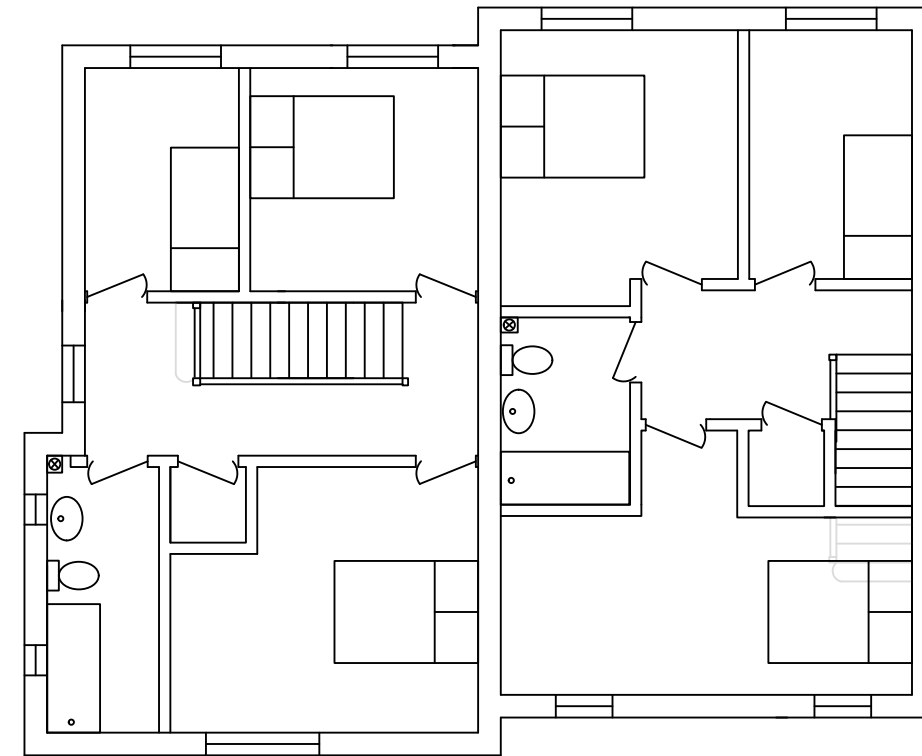
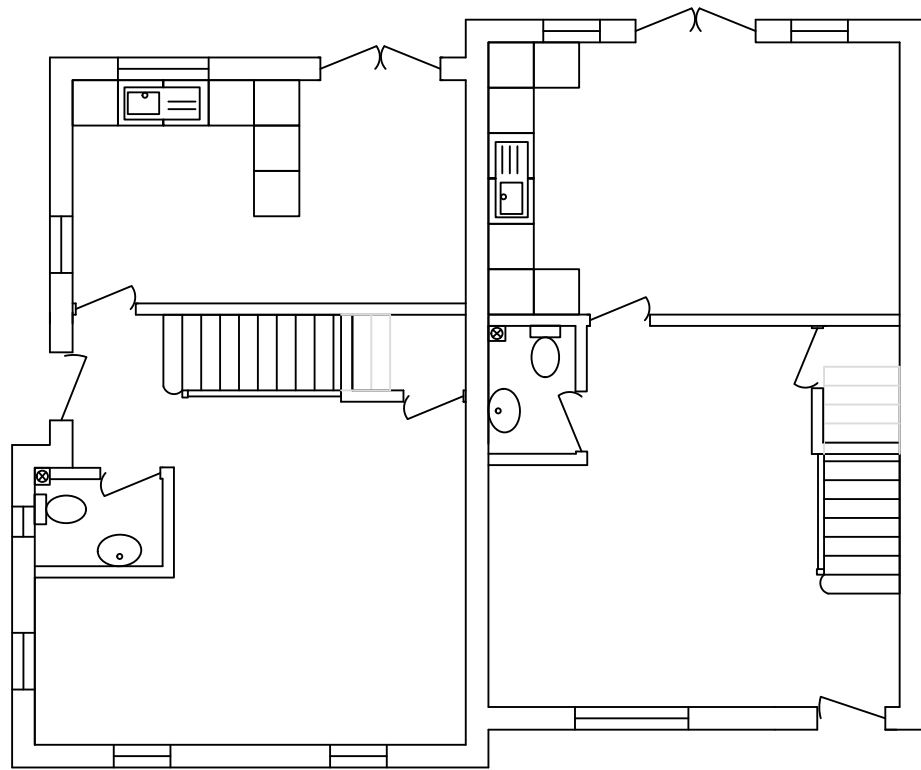



Type A.1 (3bed 5person)
 Left - 95 sqm
 Right - 96 sqm

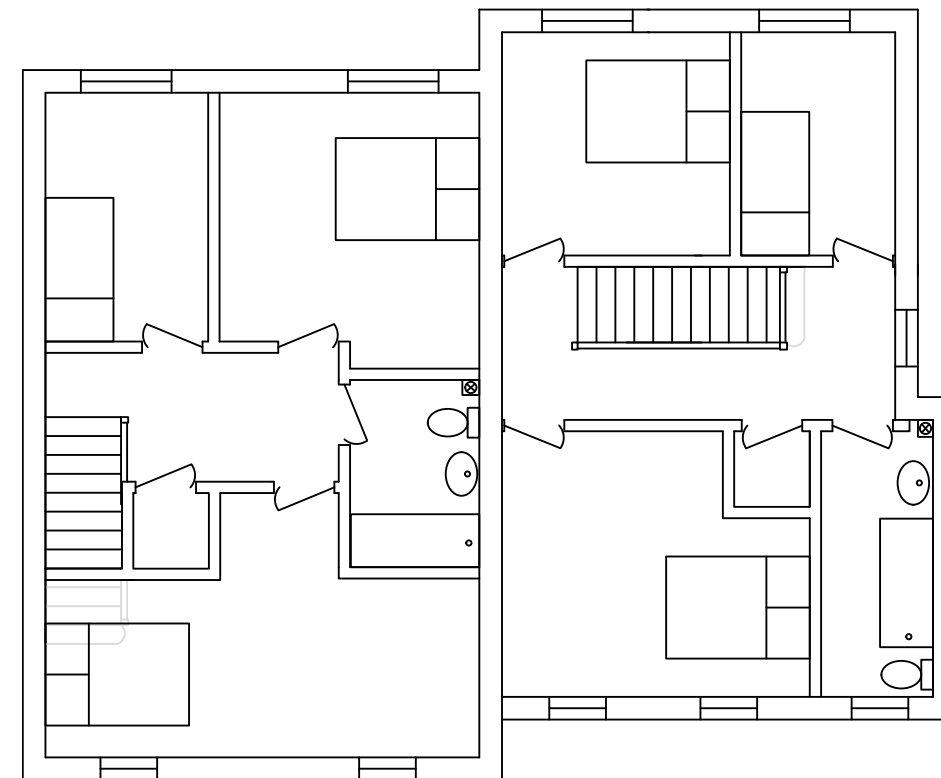

Type A.2 (3bed 5person)
 Left - 96 sqm
 Right - 95 sqm

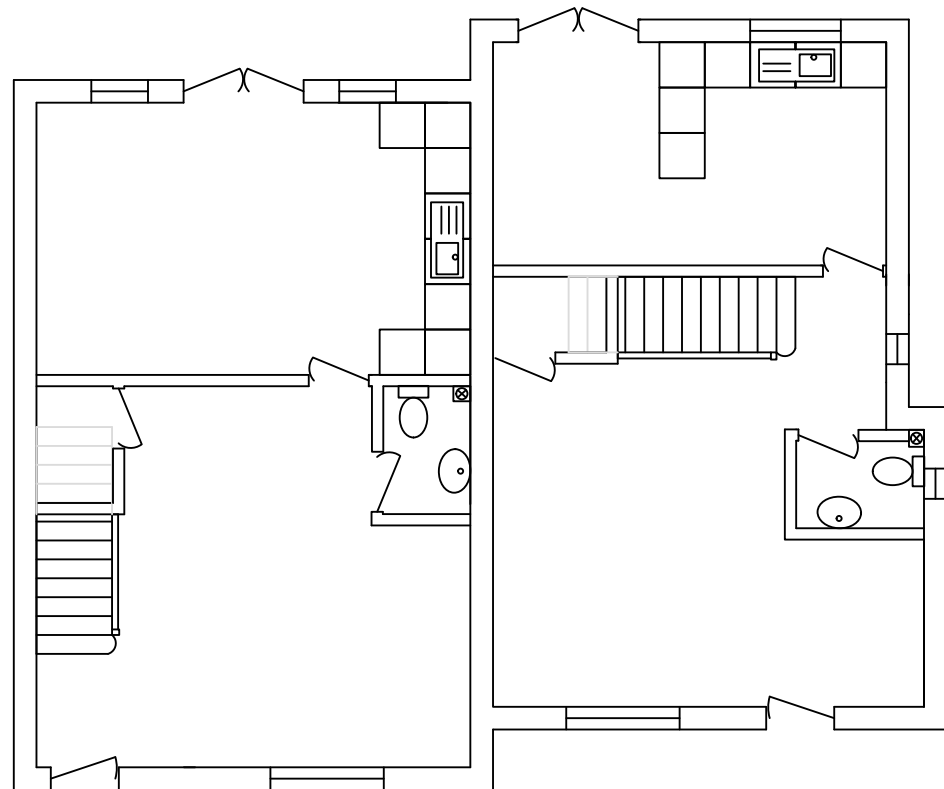

		Site: Townsend Road, Shrivenham			
		Dwg Title: Dwelling Type A.1 and A.2	DWG No: BP/P164.1018.10		
Suite 5 Enterprise Centre, Building 41/42, Shrivenham 100 Business Park, Majors Road, Watchfield, Oxon. SN6 8TZ		Drawn: RR	Checked: SEB	Date: 19.12.2018	Scale: 1:100
		Rev:	Date: --.--	Sheet: -	
T: 01793 782635 E: info@bluestoneplanning.co.uk		<small>This drawing is not for construction purposes, it is only to be used for planning application / appeal purposes. Please do not scale from this drawing unless for planning purposes.</small>		<small>Contractors, sub-contractors and suppliers must liaise with the appointed project architect or building control advisor to obtain construction drawings.</small>	
		<small>This drawing is copyright and may not be reproduced in any part or form without the written consent of Bluestone Planning LLP</small>		<small>OS licence no 100051806</small>	